

REIMAGINE HOWARD AVENUE

CORRIDOR IMPROVEMENTS


MARCH 2018



VICINITY MAP
SCALE: 1" = 1,000'

DRAWING INDEX

SHEET	CONTENT
1	TITLE SHEET
2-3	TYPICAL SECTIONS
4-12	PLAN SHEETS
13	SPECIAL DETAILS
14-32	STANDARD DETAILS

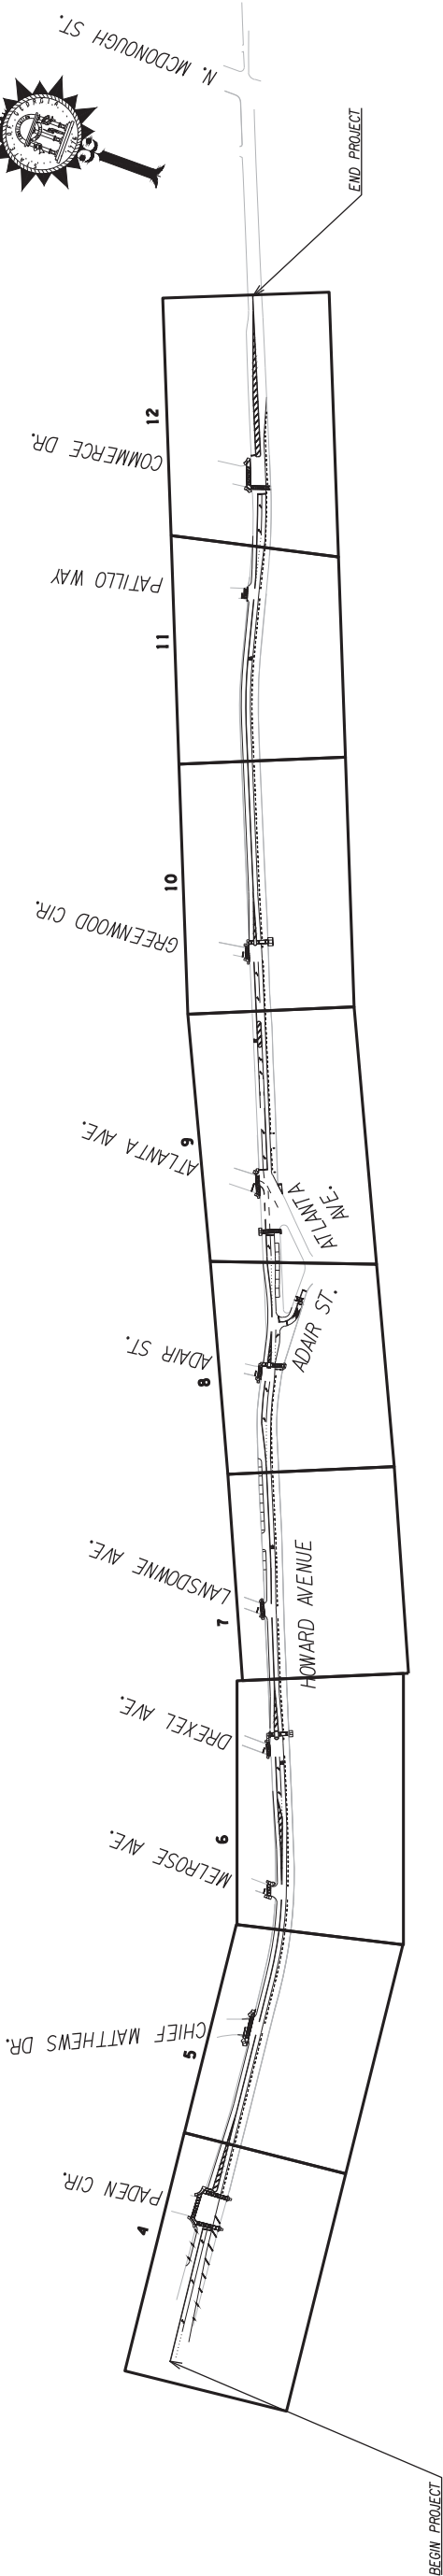

PROJECT OWNER

City of Decatur Public Works
David Junger, Michelle Hirose, Courtney Frisch
2635 Talley St
Decatur, GA 30030-0426
T: 404.377.5571

PROJECT CONSULTANTS

Alta Planning + Design, Inc.
Britt Storck, PLA
84 Peachtree St. NW
Suite 600A
Atlanta, GA 30303
T: 919.484.8448

GENERAL NOTES

ALL WORK TO BE DONE IN ACCORDANCE WITH THE DEPARTMENT OF TRANSPORTATION OF GEORGIA STANDARD SPECIFICATIONS FOR THE CONSTRUCTION OF ROADS AND BRIDGES, CURRENT EDITION, AND SUPPLEMENTS THERETO, AS APPROVED BY THE FEDERAL HIGHWAY ADMINISTRATION.

DESIGNED: REVIEWED: DRAWN: 00-2017-160 PROJECT NO. AS NOTED SCALE	GC	REVISIONS		
	MSB	NO	DATE	ITEM
	JLC			
	3/9/18			
	DATE			
	00-2017-160 COV			
	FILE			



84 Peachtree St. NW
Suite 600A
Atlanta, GA 30303
P: 919.484.8448

www.altaplanning.com


Reimagine Howard Avenue Corridor Improvements

Decatur, Georgia


TITLE SHEET

SHEET NO.


1 OF 32

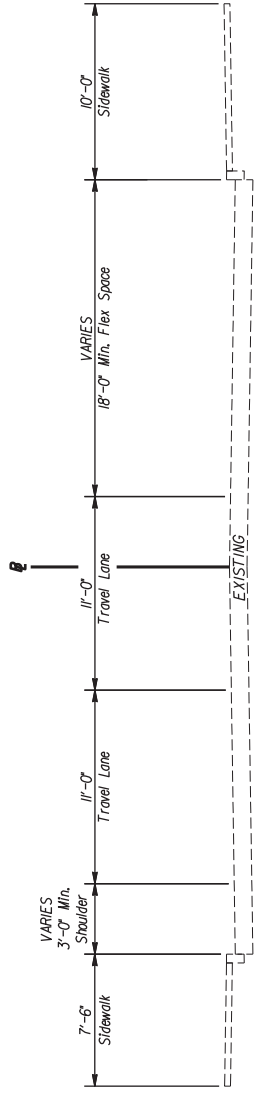


EAST OF PADEN CIRCLE
TO MELROSE AVENUE

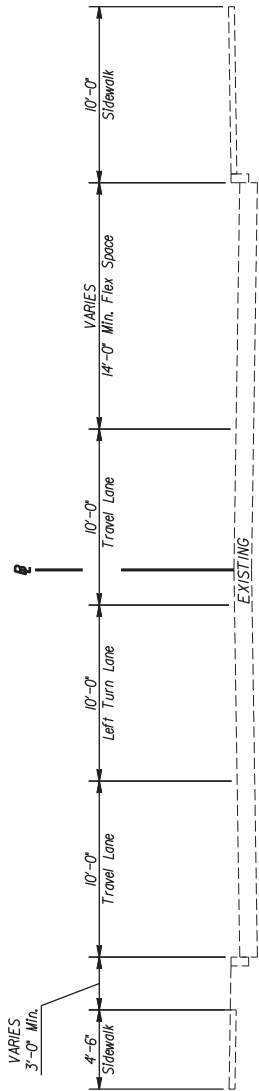


EAST OF MELROSE AVENUE
TO DREXEL AVENUE

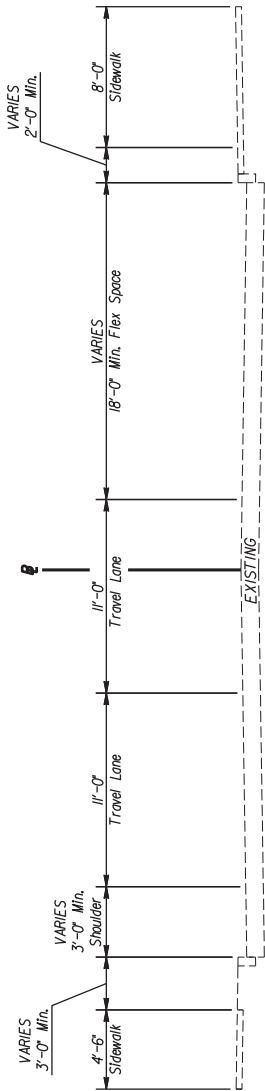

EAST OF DREXEL AVENUE
TO LANSDOWNE AVENUE

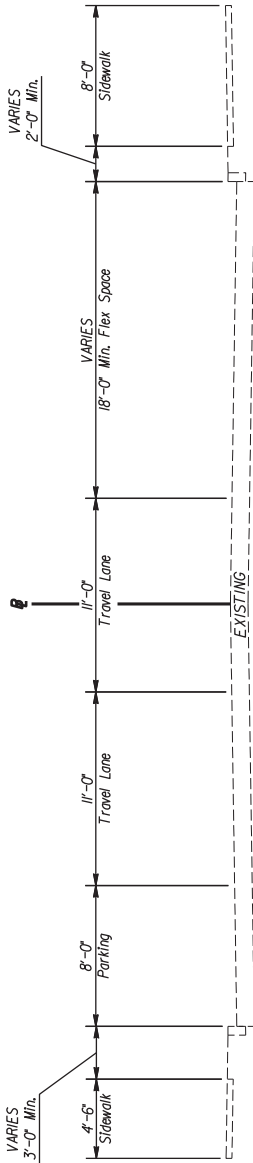

LANSDOWNE AVENUE
TO EAST OF ADAIR STREET

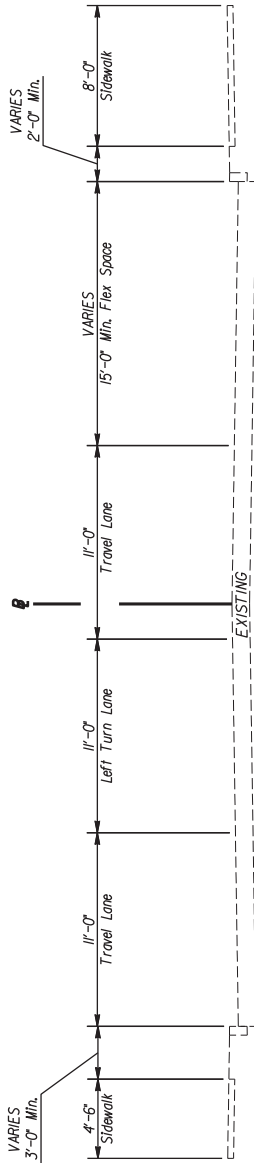

EAST OF ADAIR STREET
TO ADAIR STREET

DESIGNED:	NBB	REVISIONS	
REVIEWED:	MSR	NO	DATE
DRAWN:	NMB	—	—
PROJECT NO.	00-2017-160	—	—
DATE	3/9/18	—	—
NTS	00-2017-160 TYP	—	—
SCALE	FILE	—	—




Reimagine Howard Avenue

Corridor Improvements


Decatur, Georgia

TYPICAL SECTIONS


SHEET NO.

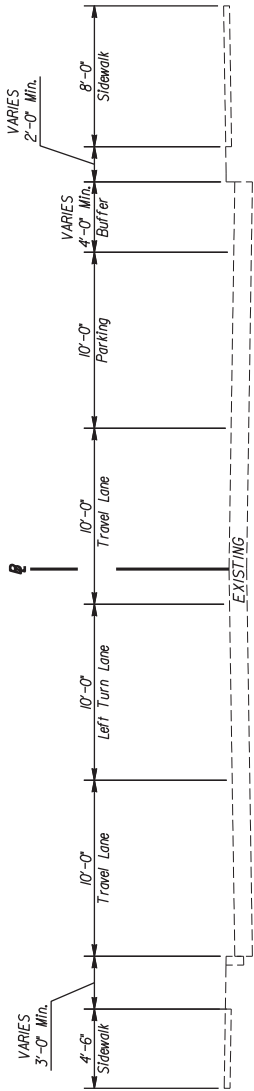


ADAIR STREET
TO ATLANTA AVENUE

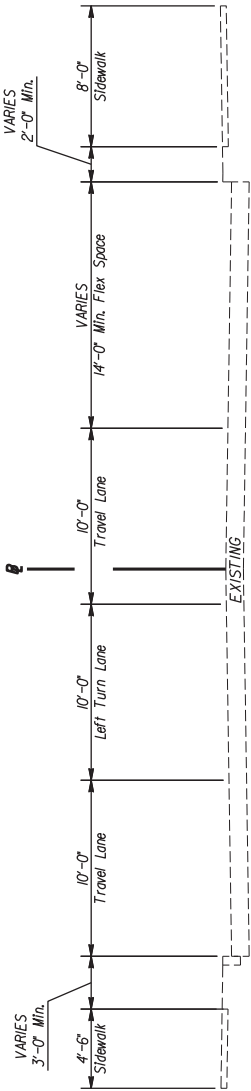

ATLANTA AVENUE TO
GREENWOOD CIRCLE

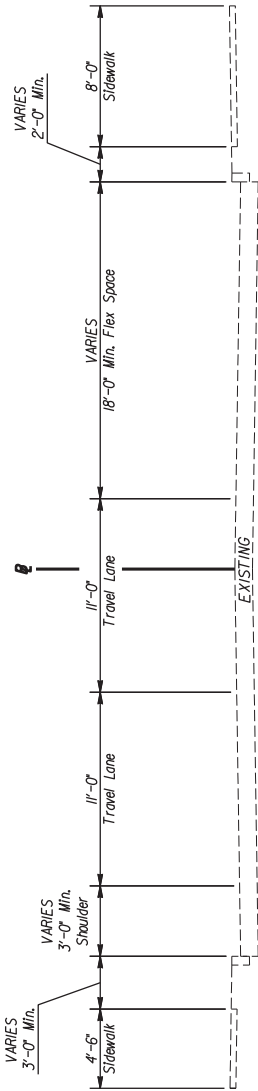

EAST OF GREENWOOD CIRCLE
TO PATILLO WAY

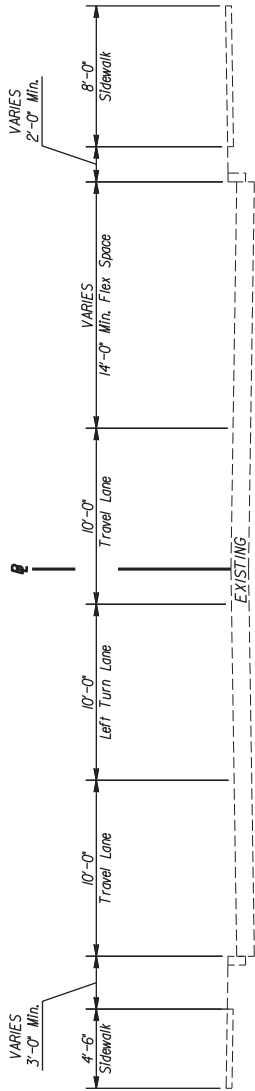

PATILLO WAY
TO COMMERCE DRIVE



84 Peachtree St. NW
Suite 600A
Atlanta, GA 30303
p878.601.6061

DESIGNED:	NBB	NO	DATE	ITEM
REVIEWED:	MSR			
DRAWN:	NMB			
PROJECT NO.	00-2017-160			
SCALE	00-2017-160 TYP			


REVISIONS	NO	DATE	ITEM

Reimagine Howard Avenue Corridor Improvements

Decatur, Georgia

TYPICAL SECTIONS

SHEET NO.

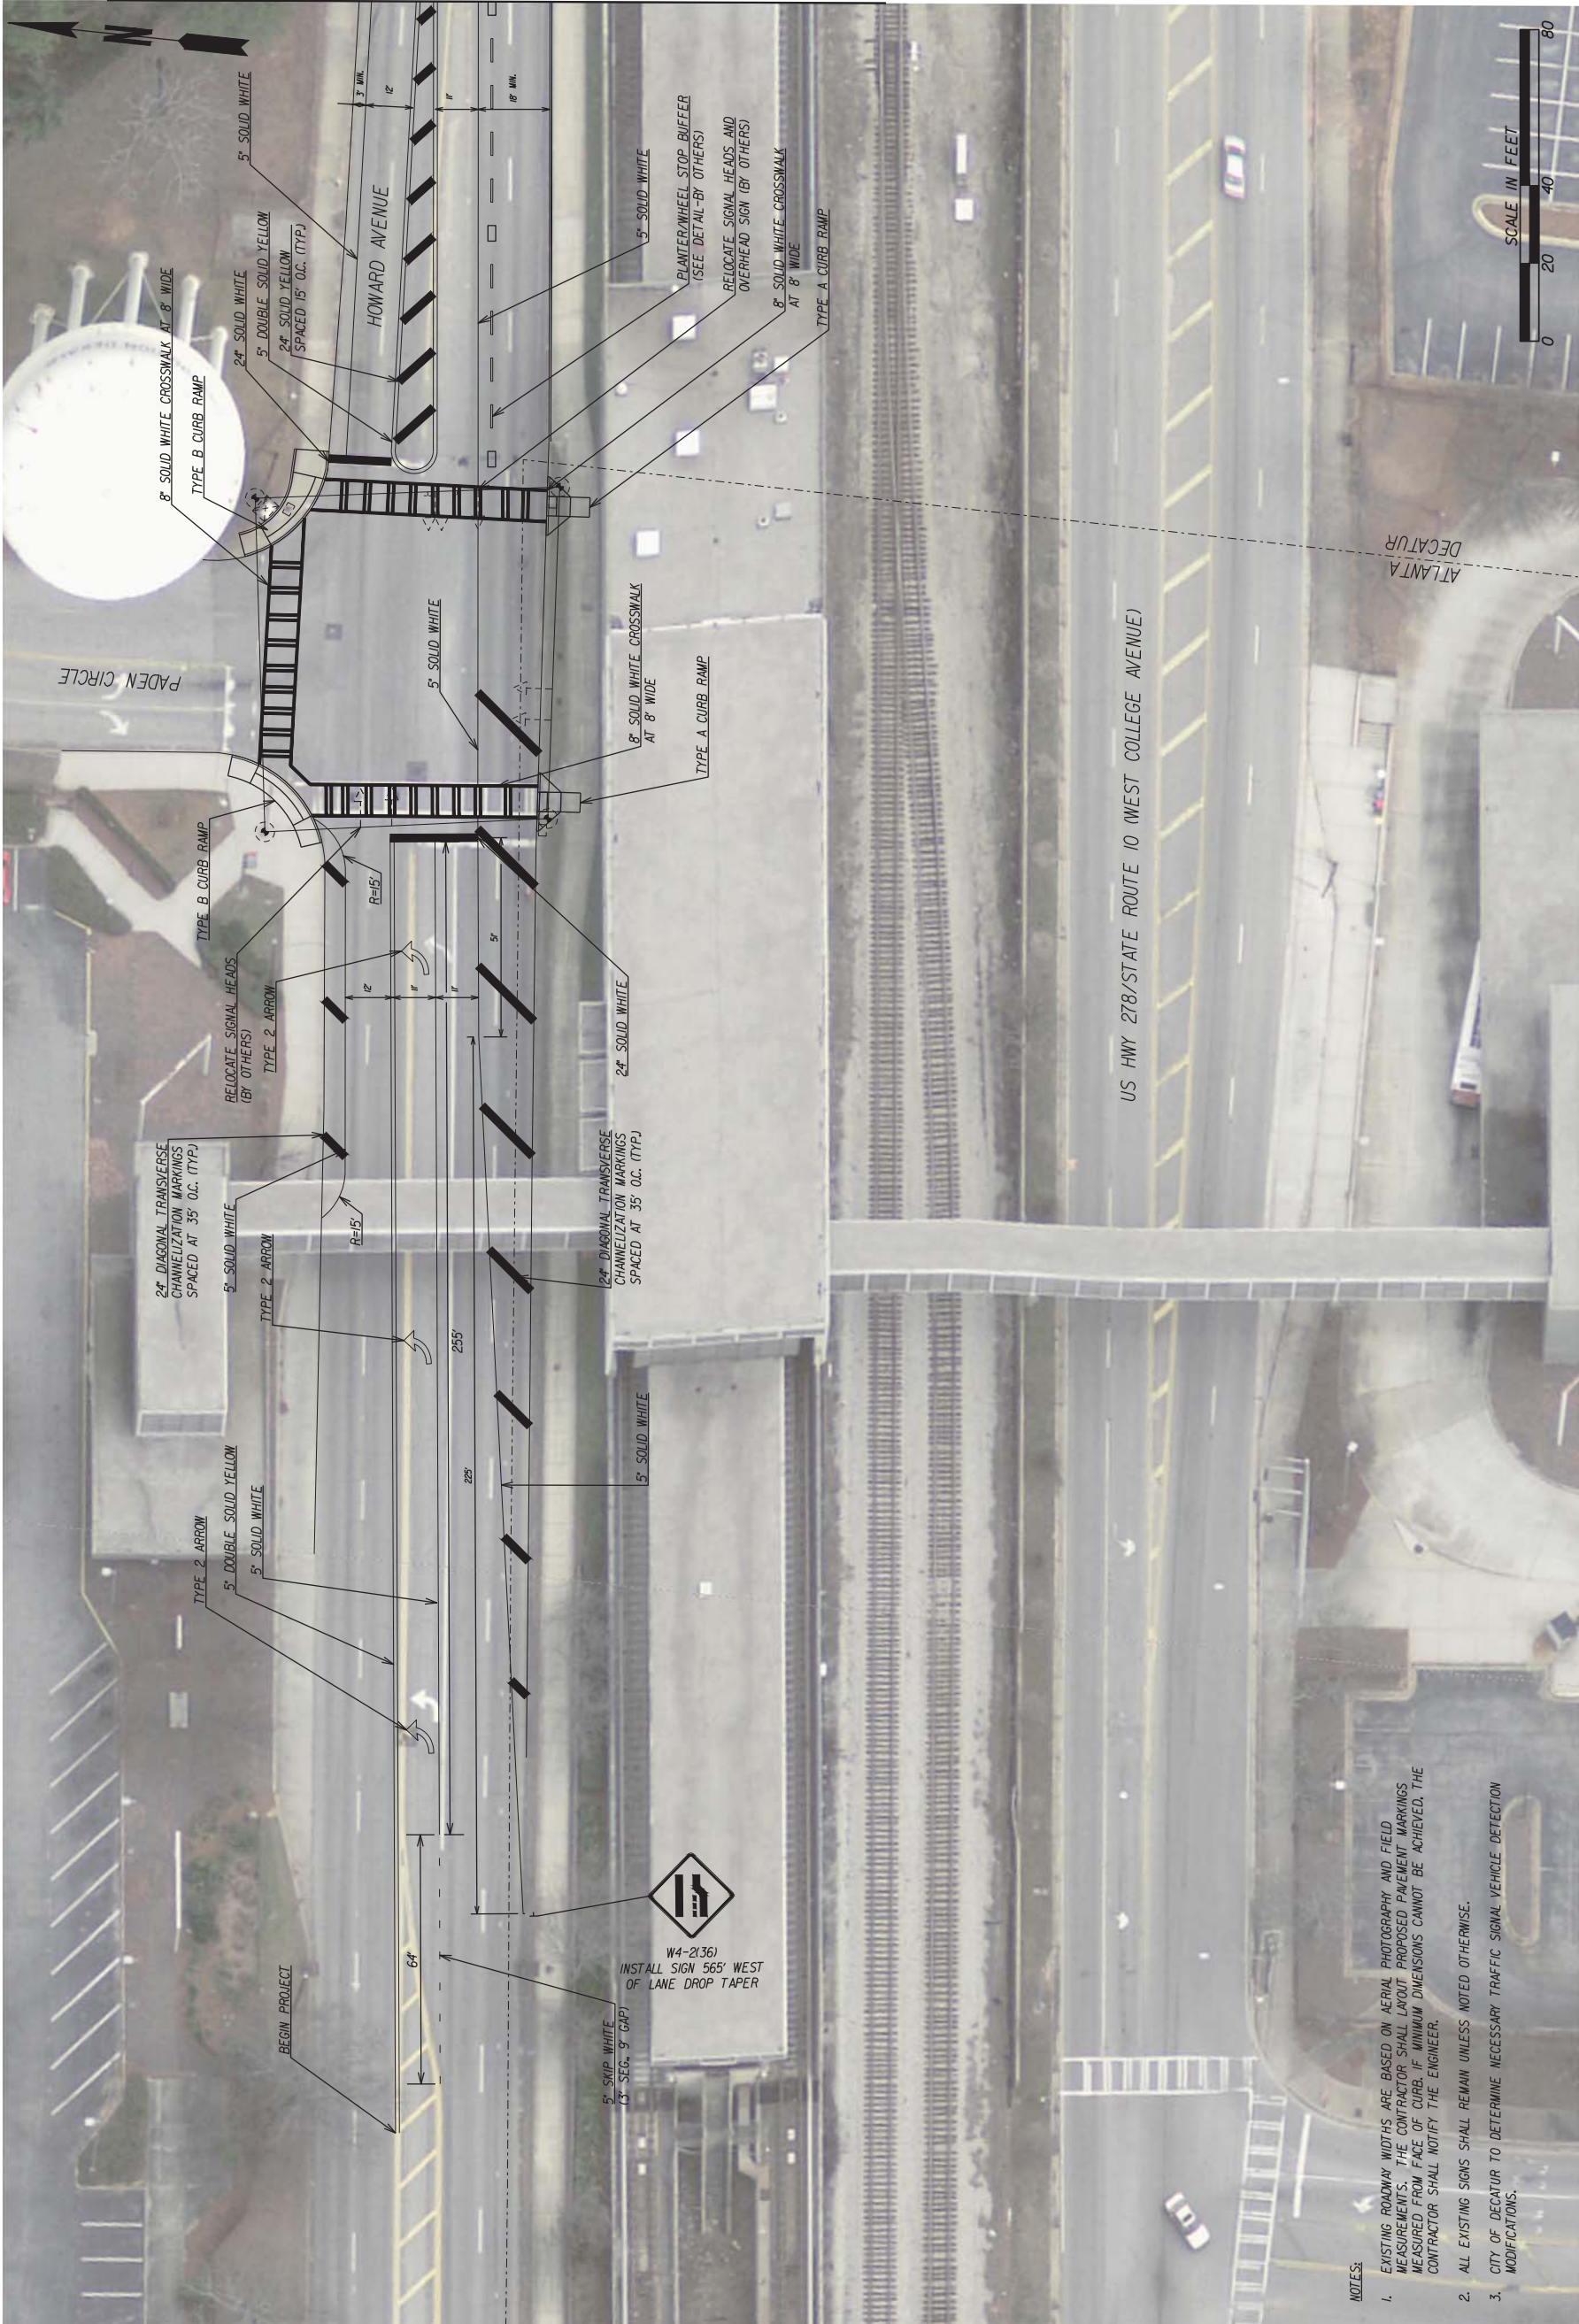

NOTES:

- EXISTING ROADWAY WIDTHS ARE BASED ON AERIAL PHOTOGRAPHY AND FIELD MEASUREMENTS. THE CONTRACTOR SHALL LAYOUT PROPOSED PAVEMENT MARKINGS MEASURED FROM FACE OF CURB. IF MINIMUM DIMENSIONS CANNOT BE ACHIEVED, THE CONTRACTOR SHALL NOTIFY THE ENGINEER.
- ALL EXISTING SIGNS SHALL REMAIN UNLESS NOTED OTHERWISE.
- CITY OF DECATUR TO DETERMINE NECESSARY TRAFFIC SIGNAL VEHICLE DETECTION MODIFICATIONS.

DESIGNED:	GC	REVISIONS		
REVIEWED:	MSR	NO	DATE	ITEM
DRAWN:	JLC			
00-2017-160	3/8/18			
PROJECT NO.	DATE			
1" = 20'	00-2017-160			
SCALE	Draw.dwg			
	FILE			



84 Peachtree St. NW
Atlanta, GA 30303
p.678.601.6061

Reimagine Howard Avenue

Corridor Improvements

Decatur, Georgia

SHEET NO.

PLAN SHEET



- NOTES:
- EXISTING ROADWAY WIDTHS ARE BASED ON AERIAL PHOTOGRAPHY AND FIELD MEASUREMENTS. THE CONTRACTOR SHALL LAYOUT PROPOSED PAVEMENT MARKINGS MEASURED FROM FACE OF CURB. IF MINIMUM DIMENSIONS CANNOT BE ACHIEVED, THE CONTRACTOR SHALL NOTIFY THE ENGINEER.
 - ALL EXISTING SIGNS SHALL REMAIN UNLESS NOTED OTHERWISE.

DESIGNED:	GC	REVISIONS
REVIEWED:	MSR	NO
DRAWN:	JLC	DATE
PROJECT NO.	00-2017-160	DATE
SCALE	1" = 20'	FILE



84 Peachtree St. NW
Atlanta, GA 30303
p.678.601.6061



www.altaplanning.com

Reimagine Howard Avenue

Corridor Improvements

Decatur, Georgia

PLAN SHEET

SHEET NO.



DESIGNED:	CC	REVISIONS		
REVIEWED:	MSR	NO	DATE	ITEM
DRAWN:	JLC			
PROJECT NO.	00-2017-160			
DATE	3/9/18			
FILE	00-2017-160_10m.dwg			
SCALE	1" = 20'			



84 Peachtree St. NW
Atlanta, GA 30303
p.678.601.6061

Reimagine Howard Avenue

Corridor Improvements


Decatur, Georgia

PLAN SHEET

SHEET NO.



- NOTES:
- EXISTING ROADWAY WIDTHS ARE BASED ON AERIAL PHOTOGRAPHY AND FIELD MEASUREMENTS. THE CONTRACTOR SHALL LAYOUT PROPOSED PAVEMENT MARKINGS MEASURED FROM FACE OF CURB. IF MINIMUM DIMENSIONS CANNOT BE ACHIEVED, THE CONTRACTOR SHALL NOTIFY THE ENGINEER.
 - ALL EXISTING SIGNS SHALL REMAIN UNLESS NOTED OTHERWISE.

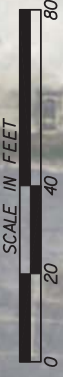

DESIGNED:		CC	
REVIEWED:		MSR	
DRAWN:		JLC	
PROJECT NO.		DATE	
SCALE		FILE	



84 Peachtree St. NW
Atlanta, GA 30303
P: 678.601.6061

Reimagine Howard Avenue

Corridor Improvements

Decatur, Georgia

PLAN SHEET

SHEET NO.



US HWY 278/STATE ROUTE 10 (WEST COLLEGE AVENUE)

NOTES:

- EXISTING ROADWAY WIDTHS ARE BASED ON AERIAL PHOTOGRAPHY AND FIELD MEASUREMENTS. THE CONTRACTOR SHALL LAYOUT PROPOSED PAVEMENT MARKINGS MEASURED FROM FACE OF CURB. IF MINIMUM DIMENSIONS CANNOT BE ACHIEVED, THE CONTRACTOR SHALL NOTIFY THE ENGINEER.
- ALL EXISTING SIGNS SHALL REMAIN UNLESS NOTED OTHERWISE.
- CITY OF DECATUR TO DETERMINE NECESSARY TRAFFIC SIGNAL VEHICLE DETECTION MODIFICATIONS.



DESIGNED:	GC	REVISIONS	
REVIEWED:	MSR	NO	DATE
DRAWN:	JLC		
PROJECT NO.	00-2017-160		
DATE	3/8/18		
FILE	00-2017-160_10m.dwg		
SCALE	1" = 20'		



84 Peachtree St. NW
Atlanta, GA 30303
p.678.601.6061

Reimagine Howard Avenue

Corridor Improvements

Decatur, Georgia

PLAN SHEET

SHEET NO.

