


Parkwood Corridor Improvements

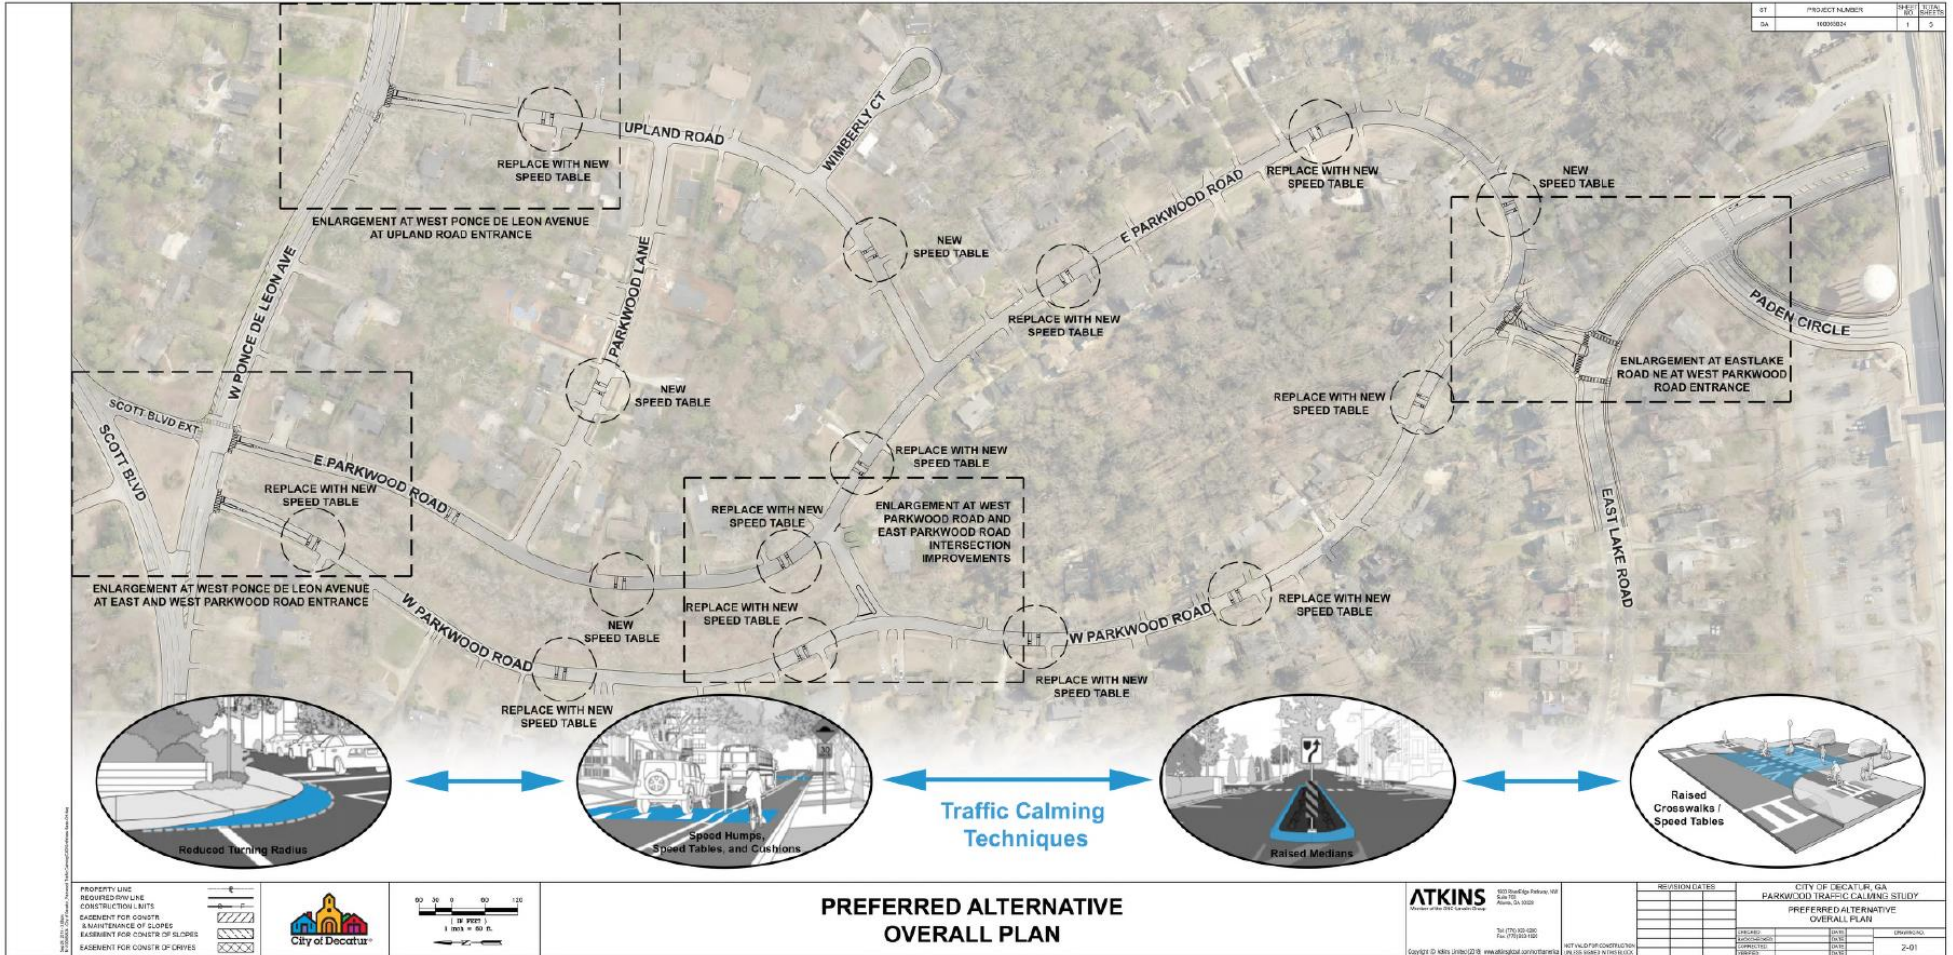



ATKINS

REVISIONS		CITY OF DECATUR, GA PARKWOOD TRAFFIC CALMING STUDY	


 SHEET NO.: 2-01

East and West Parkwood Road Intersections

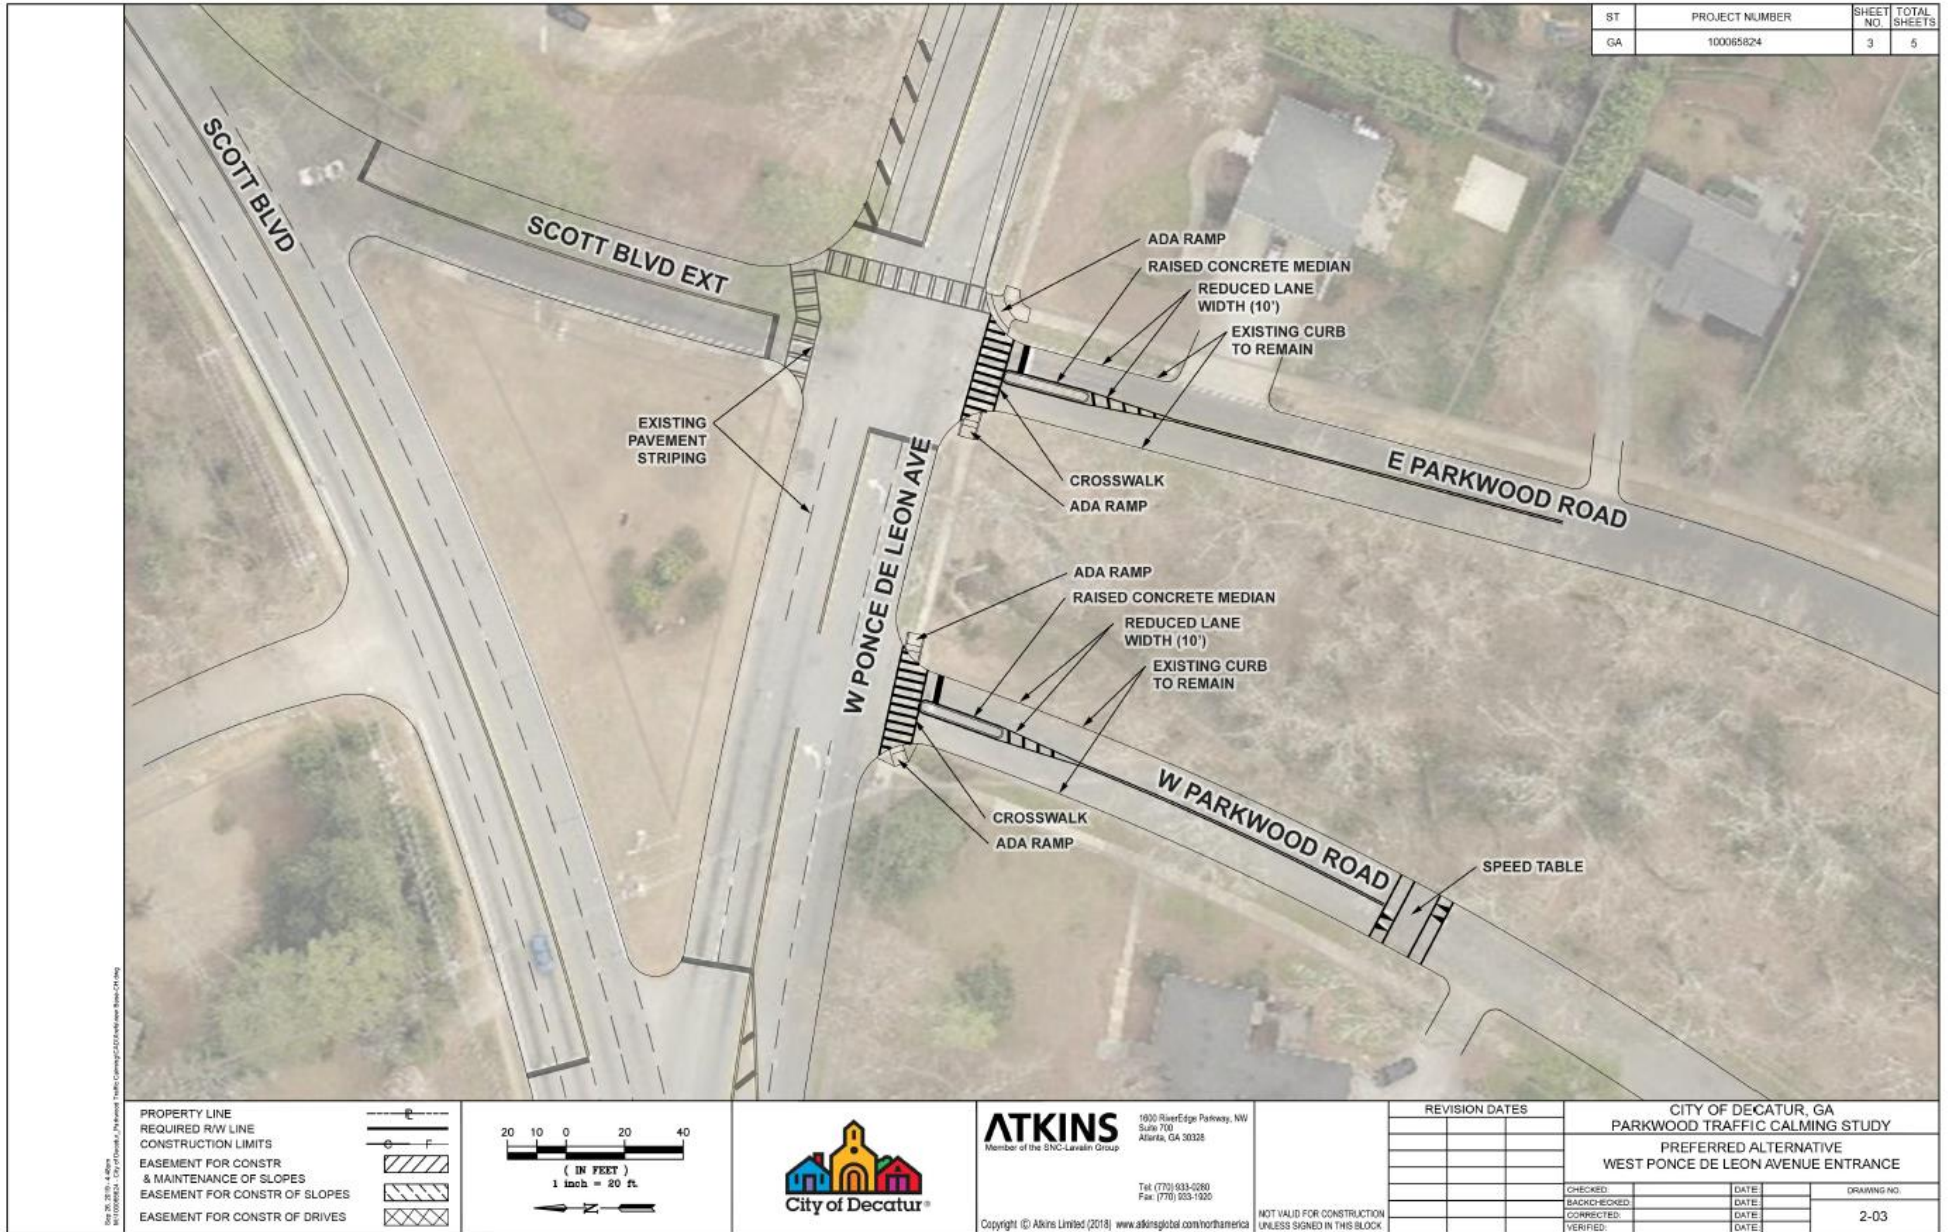


Upland Road Intersection

ST	PROJECT NUMBER	SHEET NO.	TOTAL SHEETS
GA	100065824	4	5

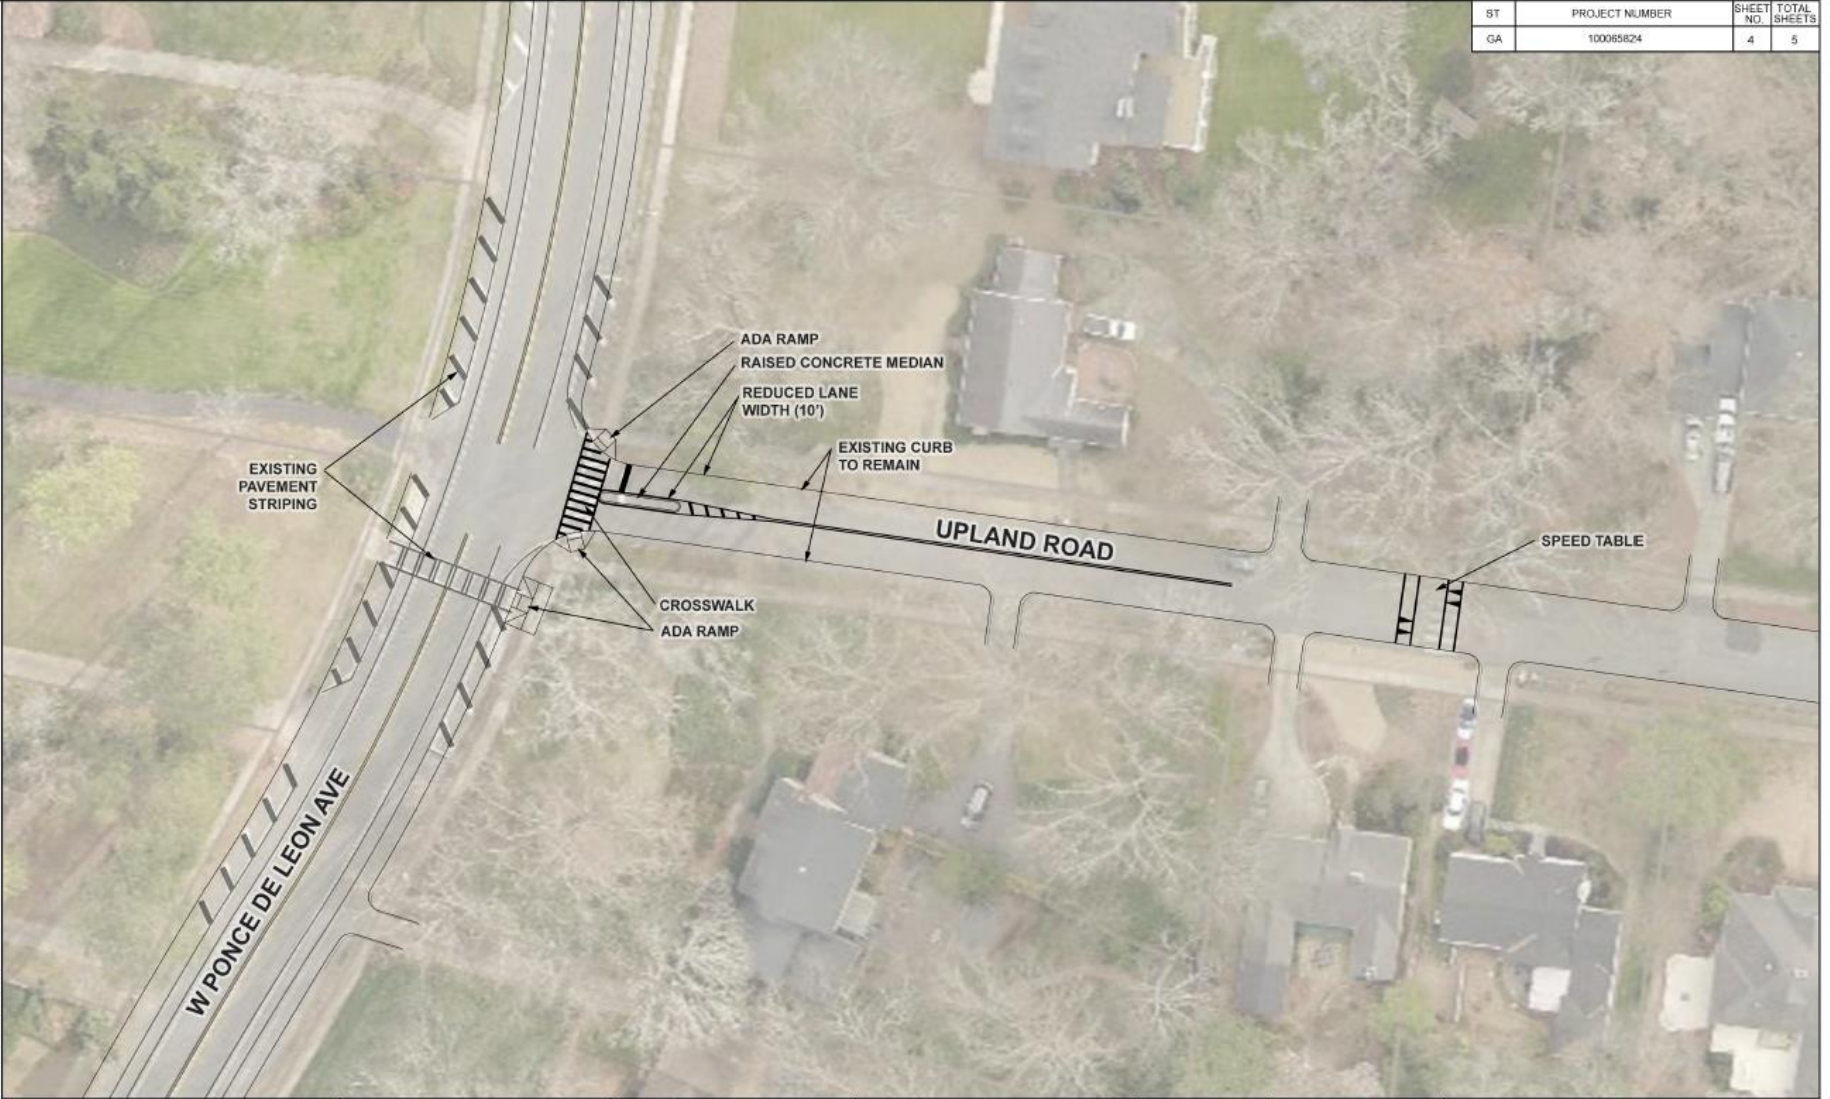

Date: 05/20/2019 4:48PM
 Path: C:\Users\j...

PROPERTY LINE	
REQUIRED R/W LINE	
CONSTRUCTION LIMITS	
EASEMENT FOR CONSTR & MAINTENANCE OF SLOPES	
EASEMENT FOR CONSTR OF SLOPES	
EASEMENT FOR CONSTR OF DRIVES	

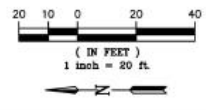

ATKINS
 Member of the SNC-Lavalin Group
 1900 RiverEdge Parkway, NW
 Suite 700
 Atlanta, GA 30328
 Tel: (770) 933-0260
 Fax: (770) 933-1920


REVISION DATES	

CITY OF DECATUR, GA PARKWOOD TRAFFIC CALMING STUDY PREFERRED ALTERNATIVE WEST PONCE DE LEON AVENUE AT UPLAND ROAD ENTRANCE			
CHECKED:	DATE:	DRAWING NO.	
BACK-CHECKED:	DATE:		
CORRECTED:	DATE:		
VERIFIED:	DATE:		
			2-04

Copyright © Atkins Limited (2018) www.atkinsglobal.com/northamerica
 NOT VALID FOR CONSTRUCTION UNLESS SIGNED IN THIS BLOCK


Parkwood Connector

ST	PROJECT NUMBER	SHEET NO.	TOTAL SHEETS
GA	100065824	5	5

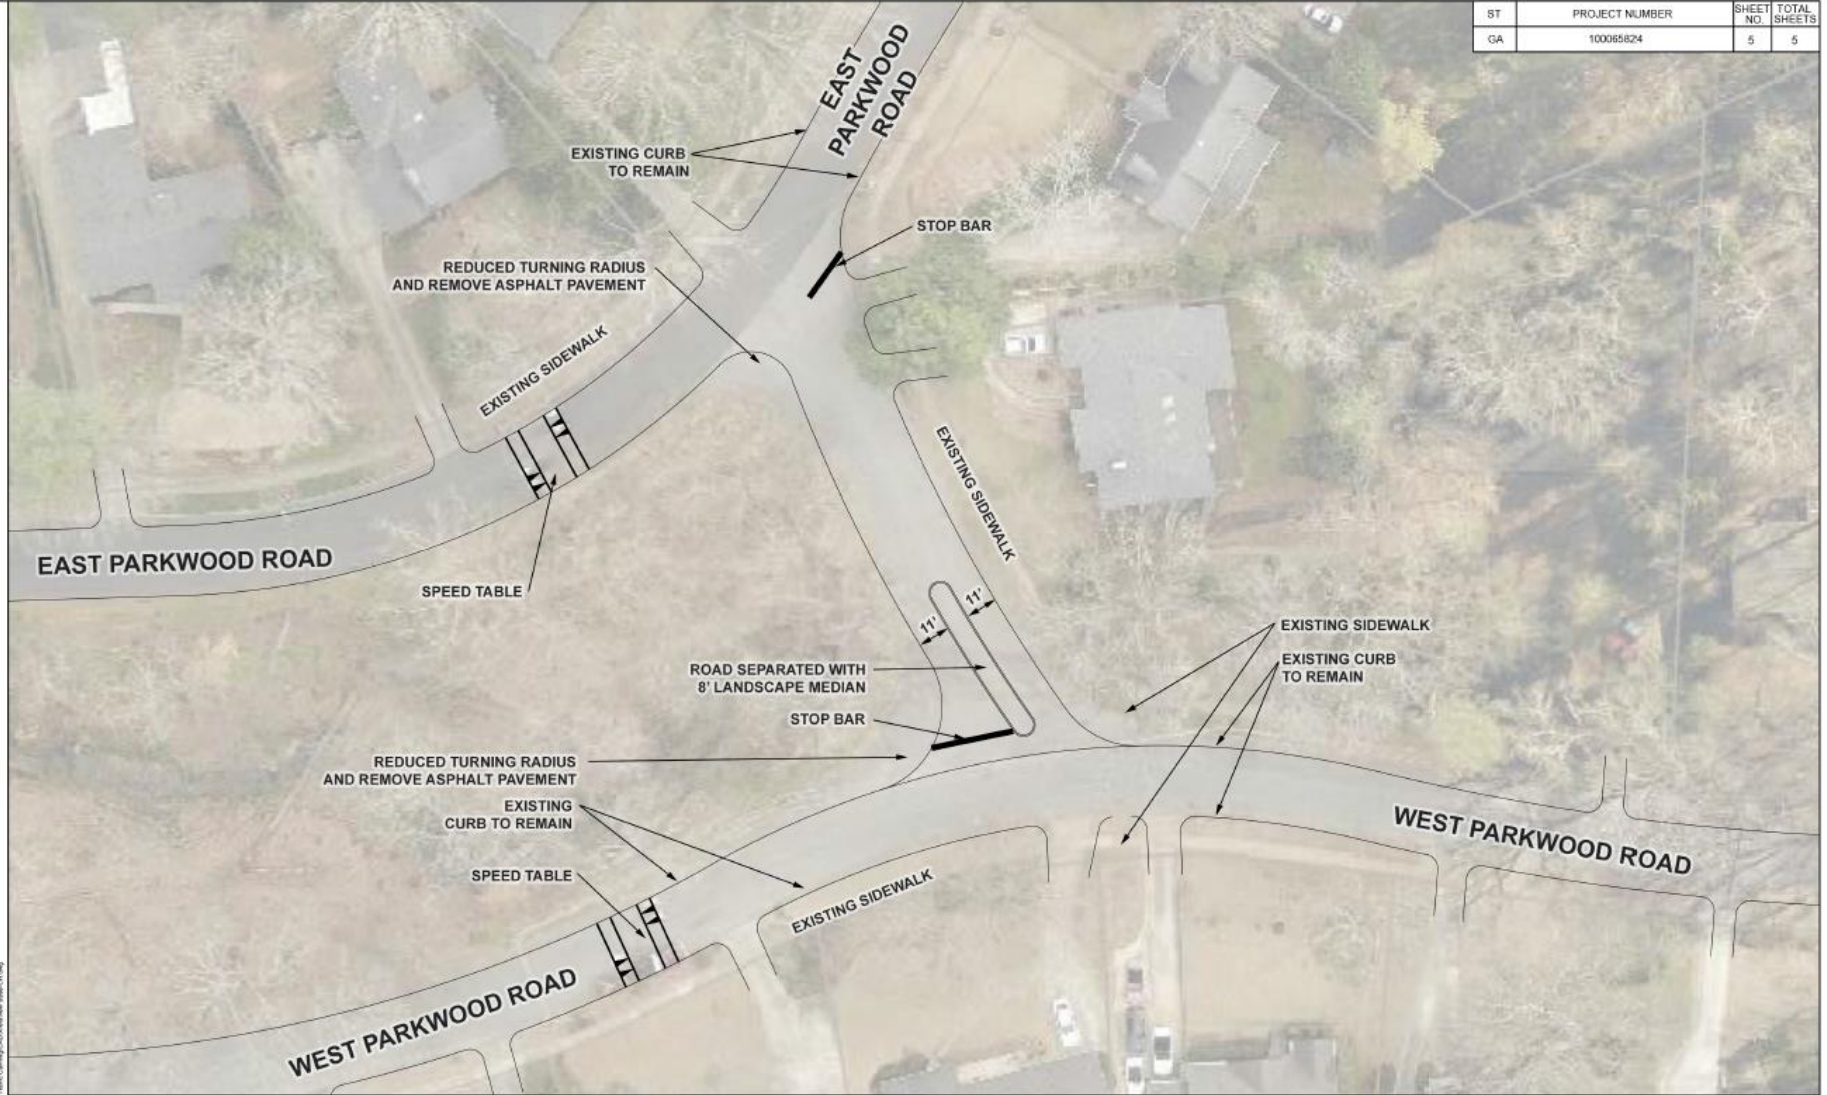

Date: 05/20/19 - 4:42PM

PROPERTY LINE	
REQUIRED R/W LINE	
CONSTRUCTION LIMITS	
EASEMENT FOR CONSTR & MAINTENANCE OF SLOPES	
EASEMENT FOR CONSTR OF SLOPES	
EASEMENT FOR CONSTR OF DRIVES	

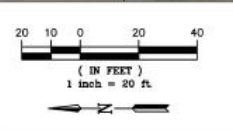

ATKINS
 Member of the SNC-Lavalin Group
 1900 RiverEdge Parkway, NW
 Suite 700
 Atlanta, GA 30328
 Tel: (770) 933-0280
 Fax: (770) 933-1920
 Copyright © Atkins Limited (2018) www.atkinsglobal.com/northamerica

REVISION DATES	

CITY OF DECATUR, GA PARKWOOD TRAFFIC CALMING STUDY PREFERRED ALTERNATIVE WEST PARKWOOD ROAD & EAST PARKWOOD ROAD INTERSECTION IMPROVEMENTS			
CHECKED:	DATE:	DRAWING NO.	
BACKCHECKED:	DATE:	3-05	
CORRECTED:	DATE:		
VERIFIED:	DATE:		

NOT VALID FOR CONSTRUCTION UNLESS SIGNED IN THIS BLOCK